

Centre International
de Hautes Études
Agronomiques
Méditerranéennes



International Center
for Advanced
Mediterranean
Agronomic Studies

Sede italiana

ISTITUTO AGRONOMICO MEDITERRANEO DI BARI

VOLUME 5

**DESIGN DOCUMENTS,
INCLUDING DRAWINGS**




CIHEAM
BARI

Centre International de Hautes Etudes Agronomiques Méditerranéennes


Mediterranean Agronomic Institute of Bari

Construction and rehabilitation works for community infrastructures SEATER WC TOILET

Location - Aveyime-Battor, North Tongu District, Volta Region- Ghana - Lot.1

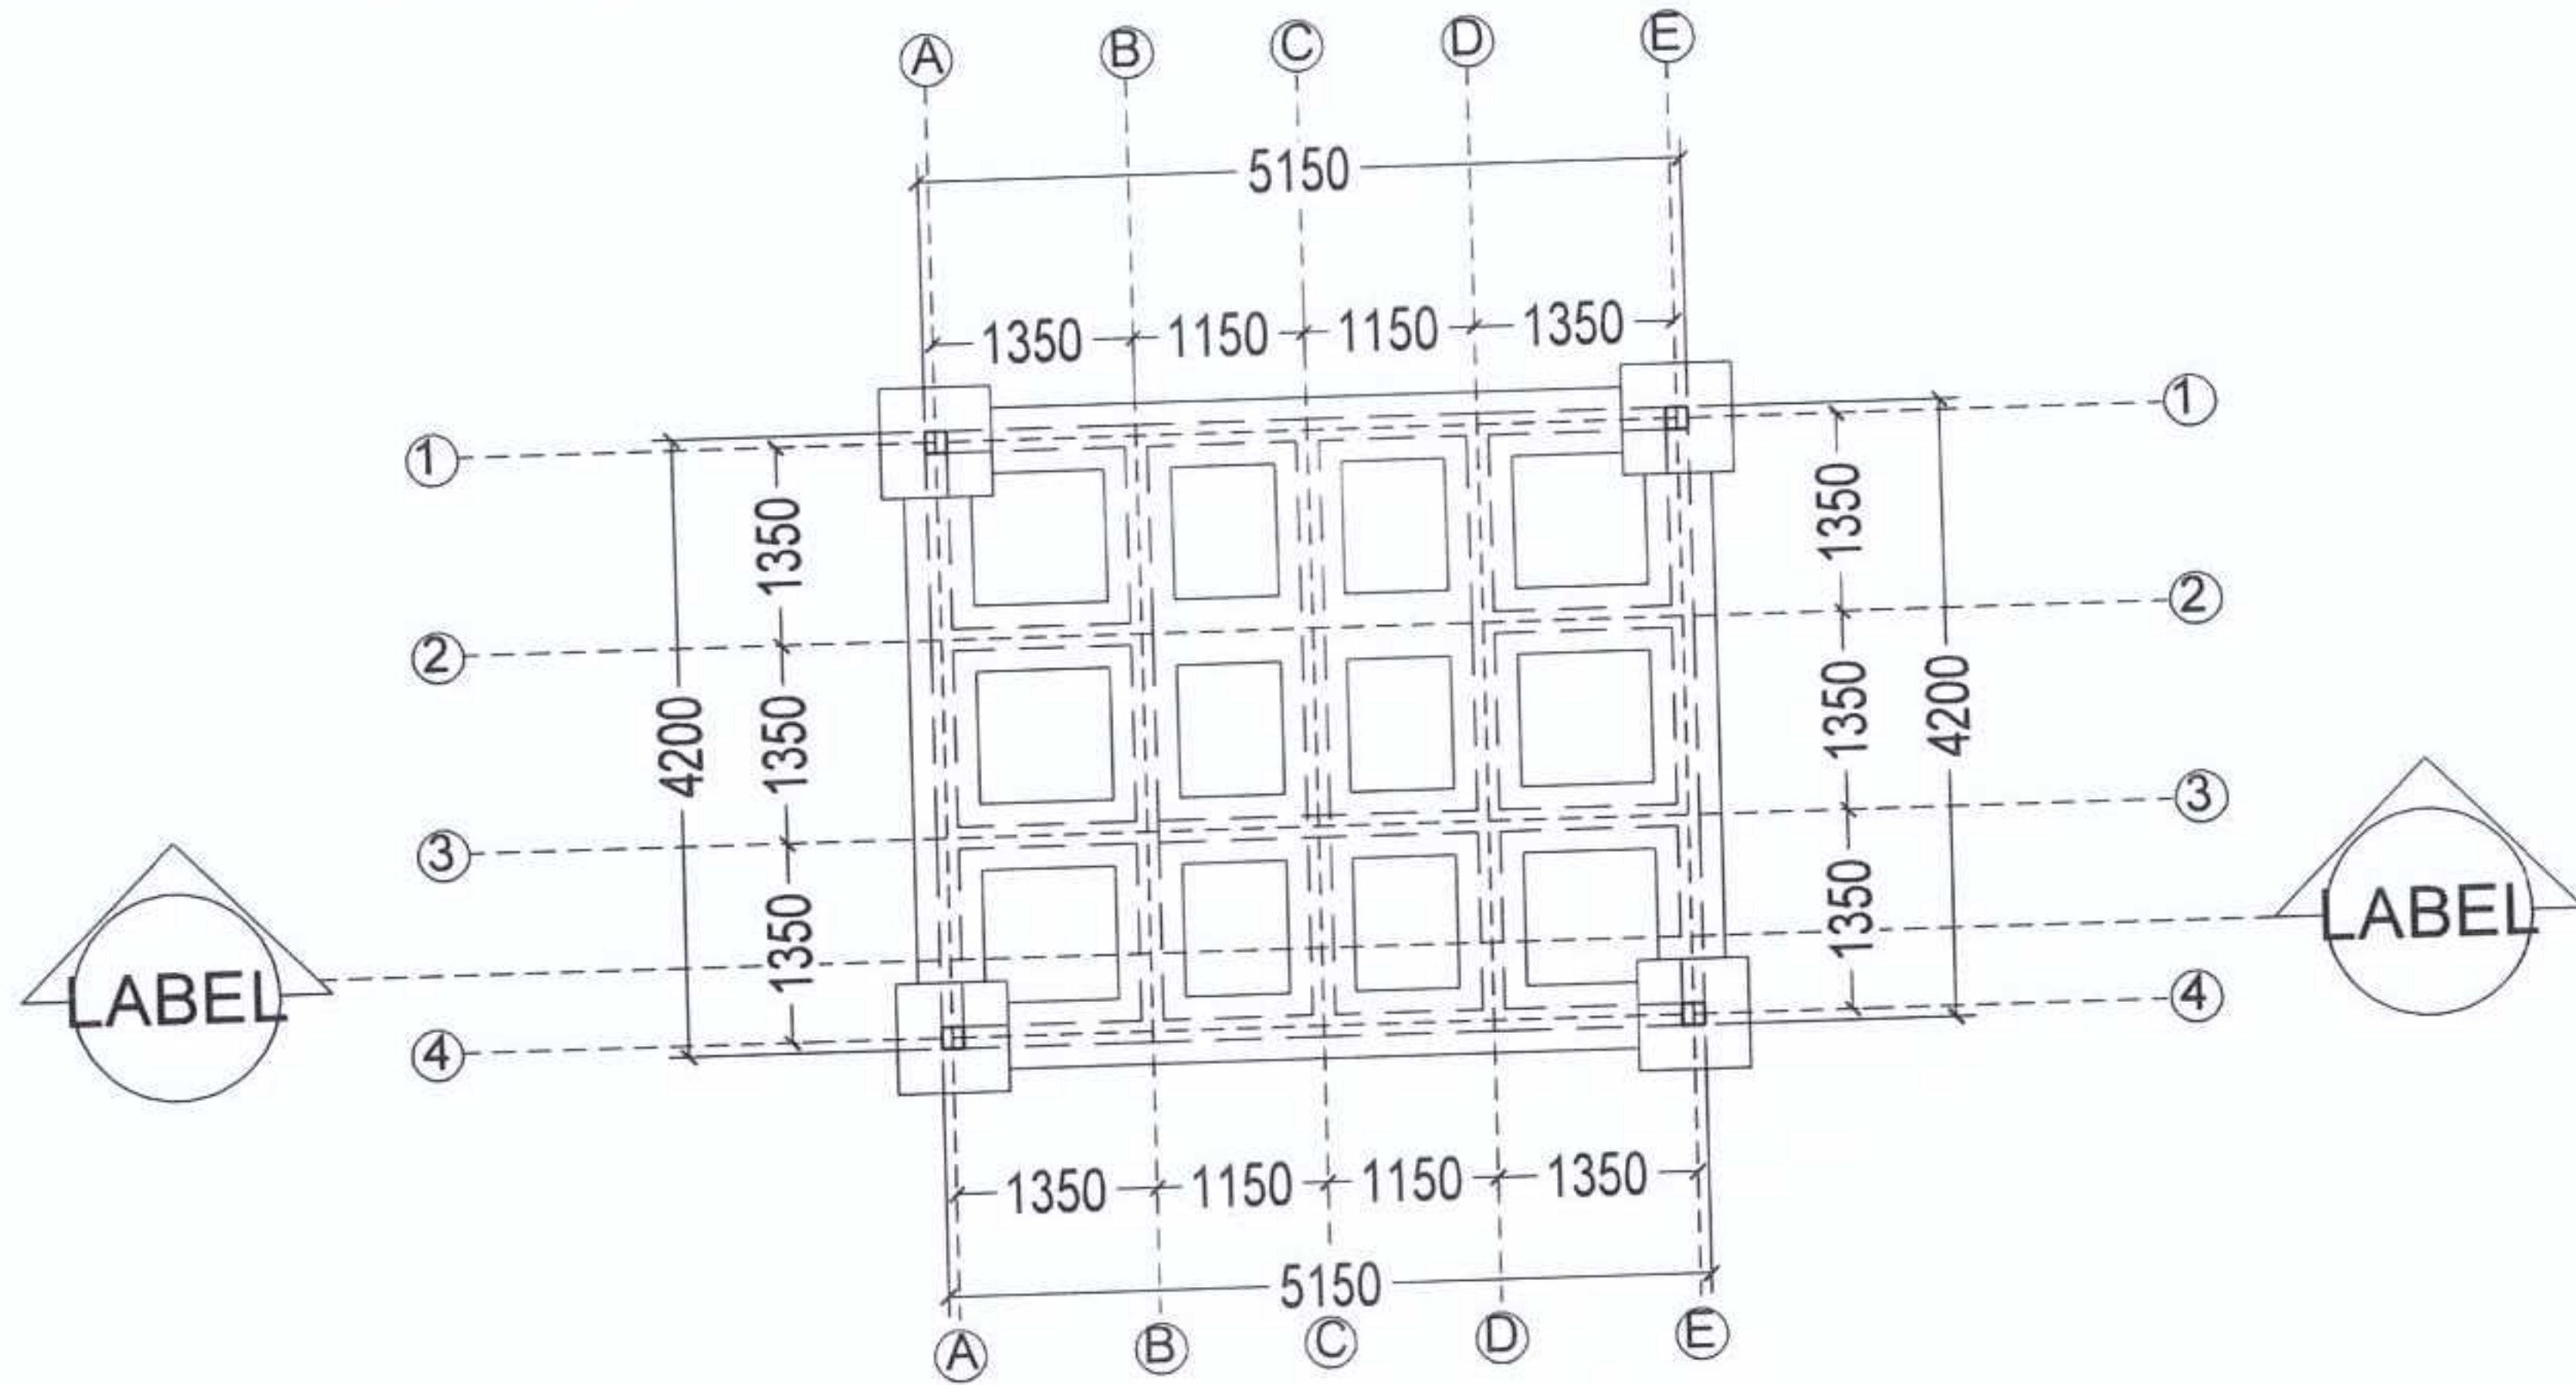


FOUNDATION PLAN

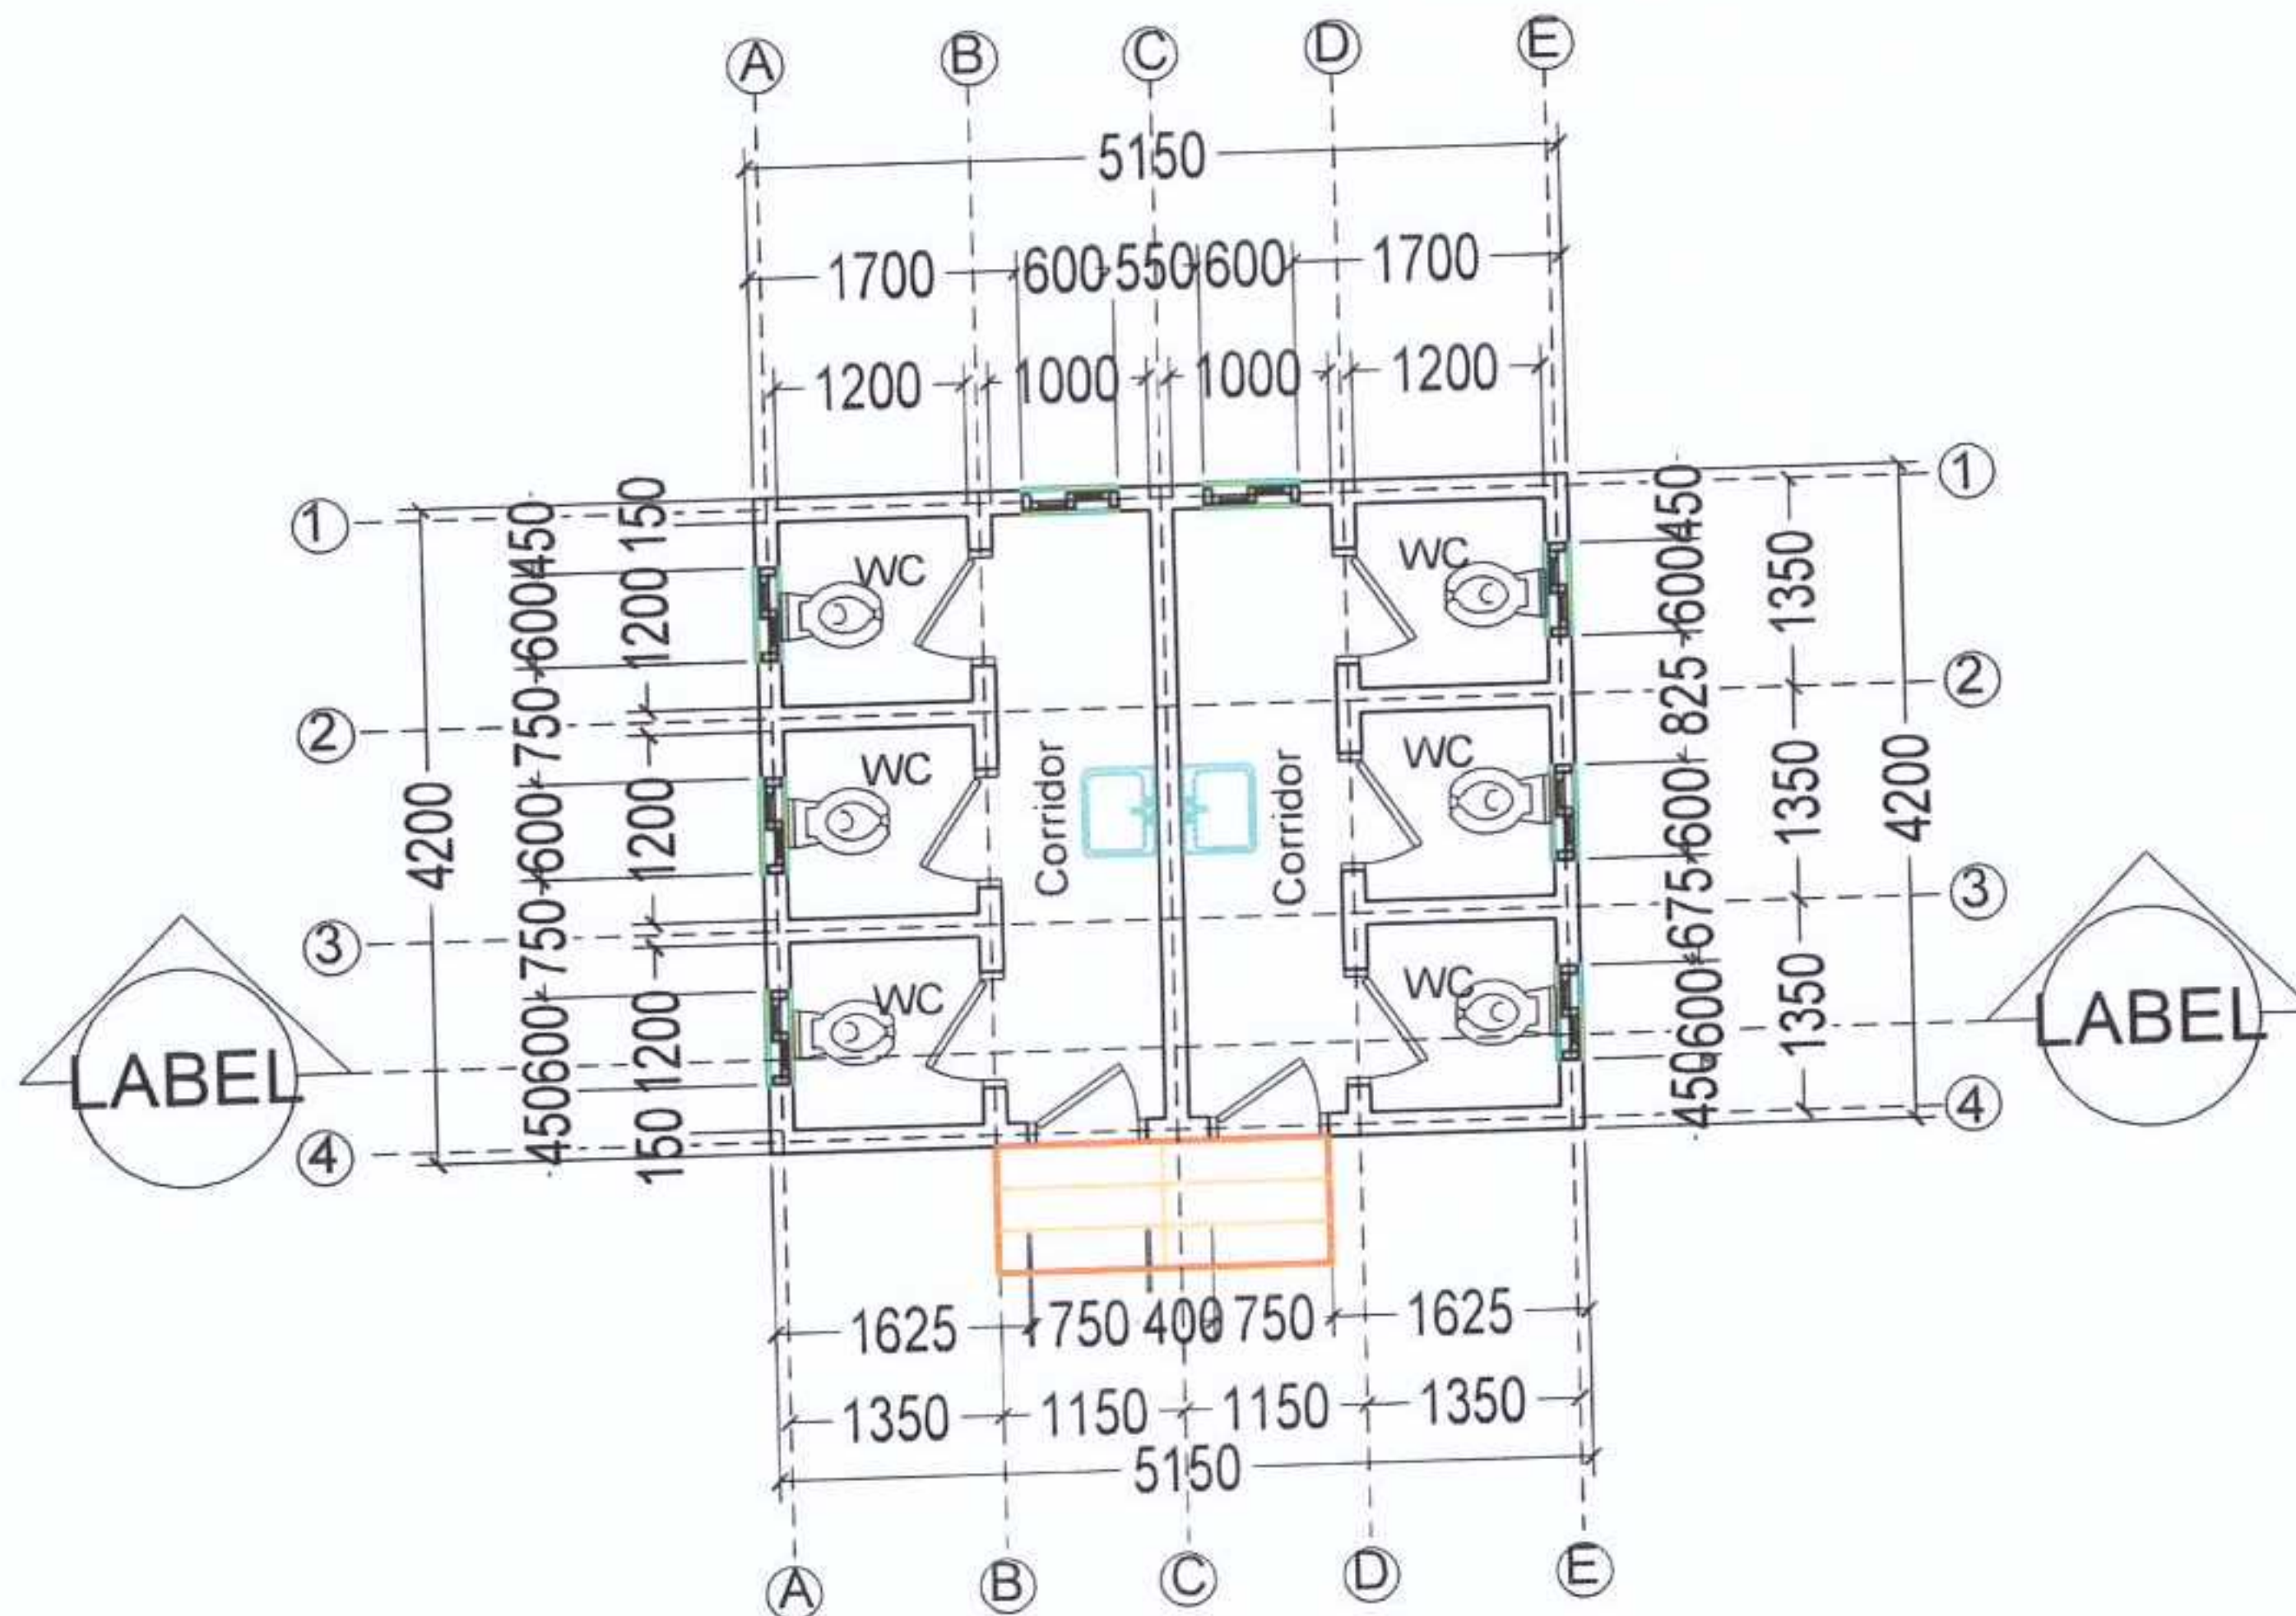


GROUND PLAN

Scale_1:100


Construction and rehabilitation works for community infrastructures SEATER WC TOILET
Location - Aveyime-Battor, North Tongu District, Volta Region- Ghana - Lot.1

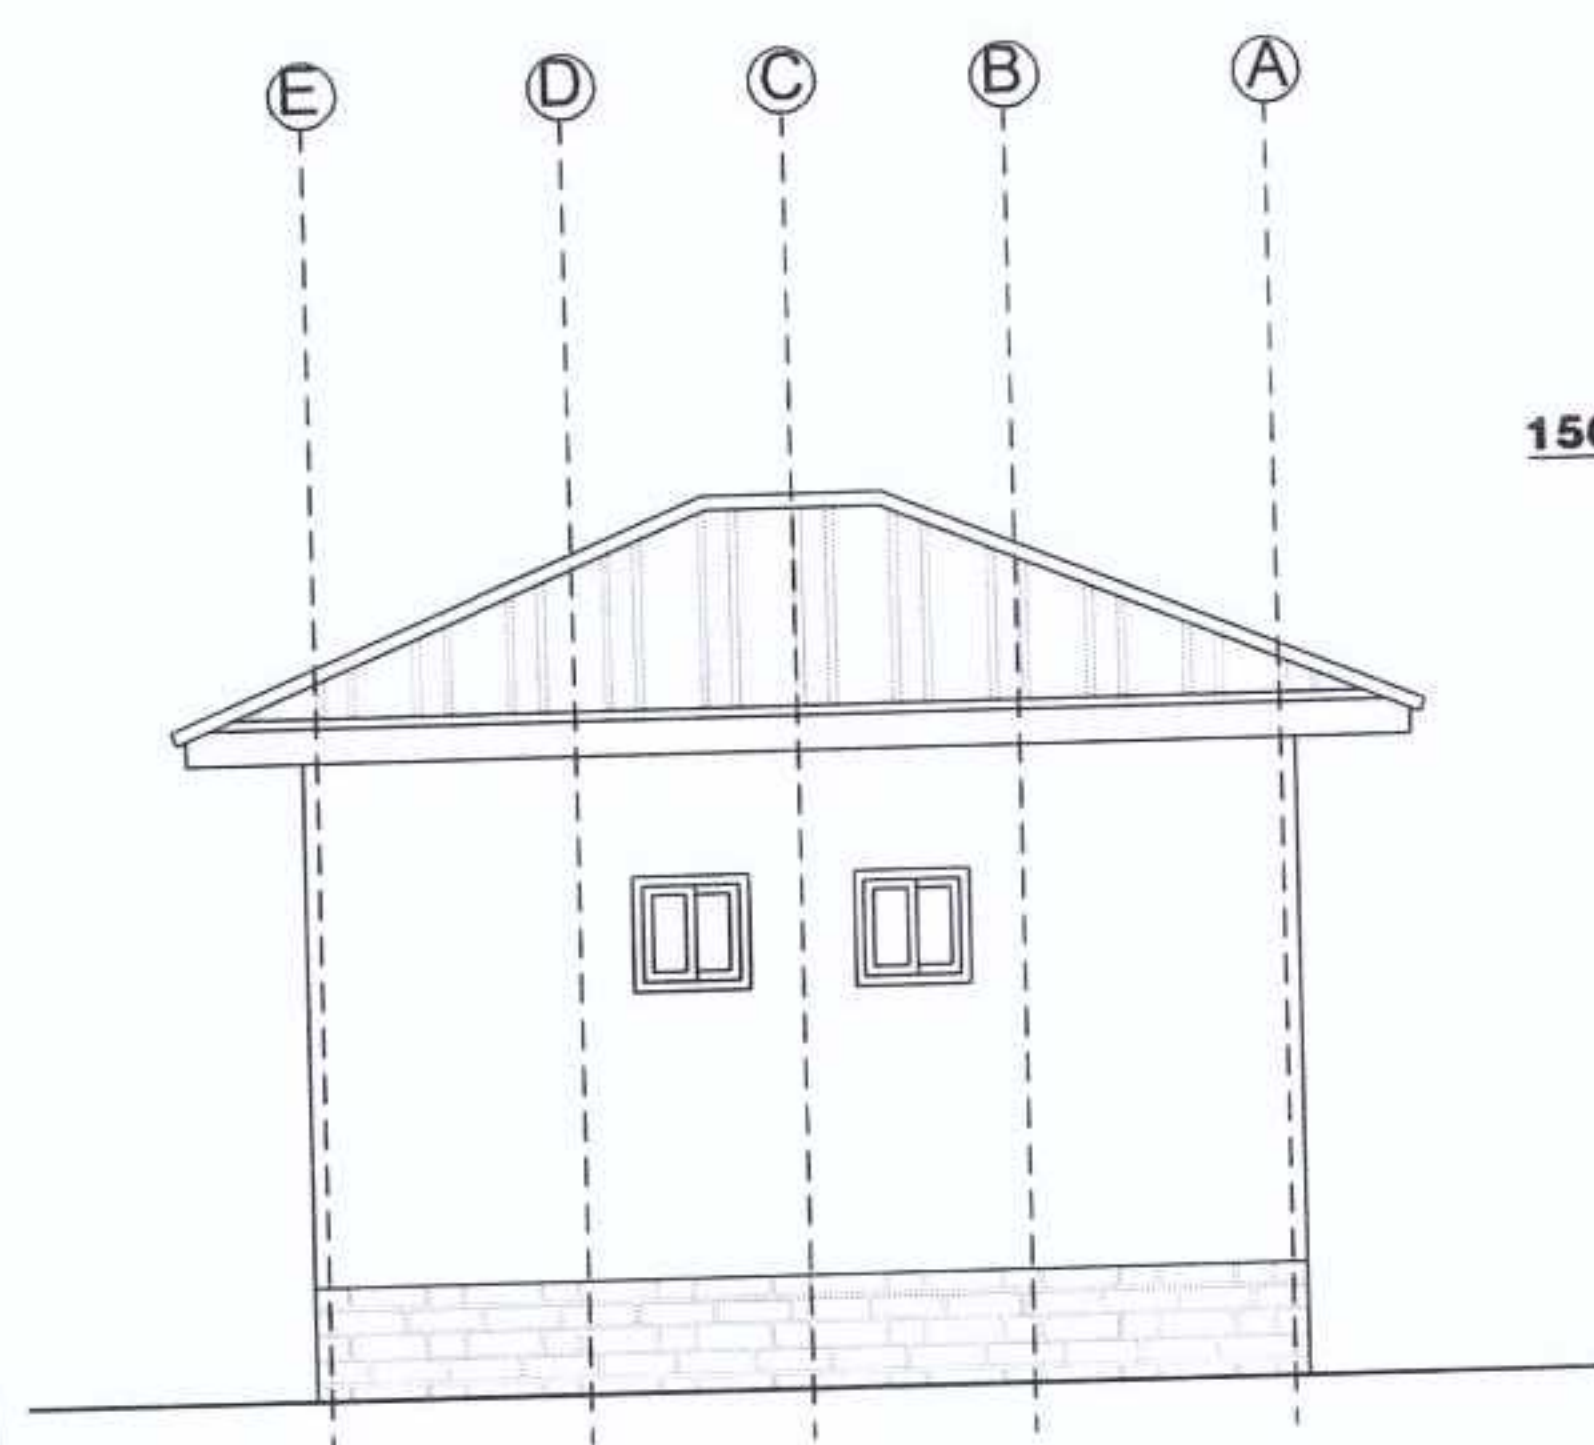


BACK VIEW

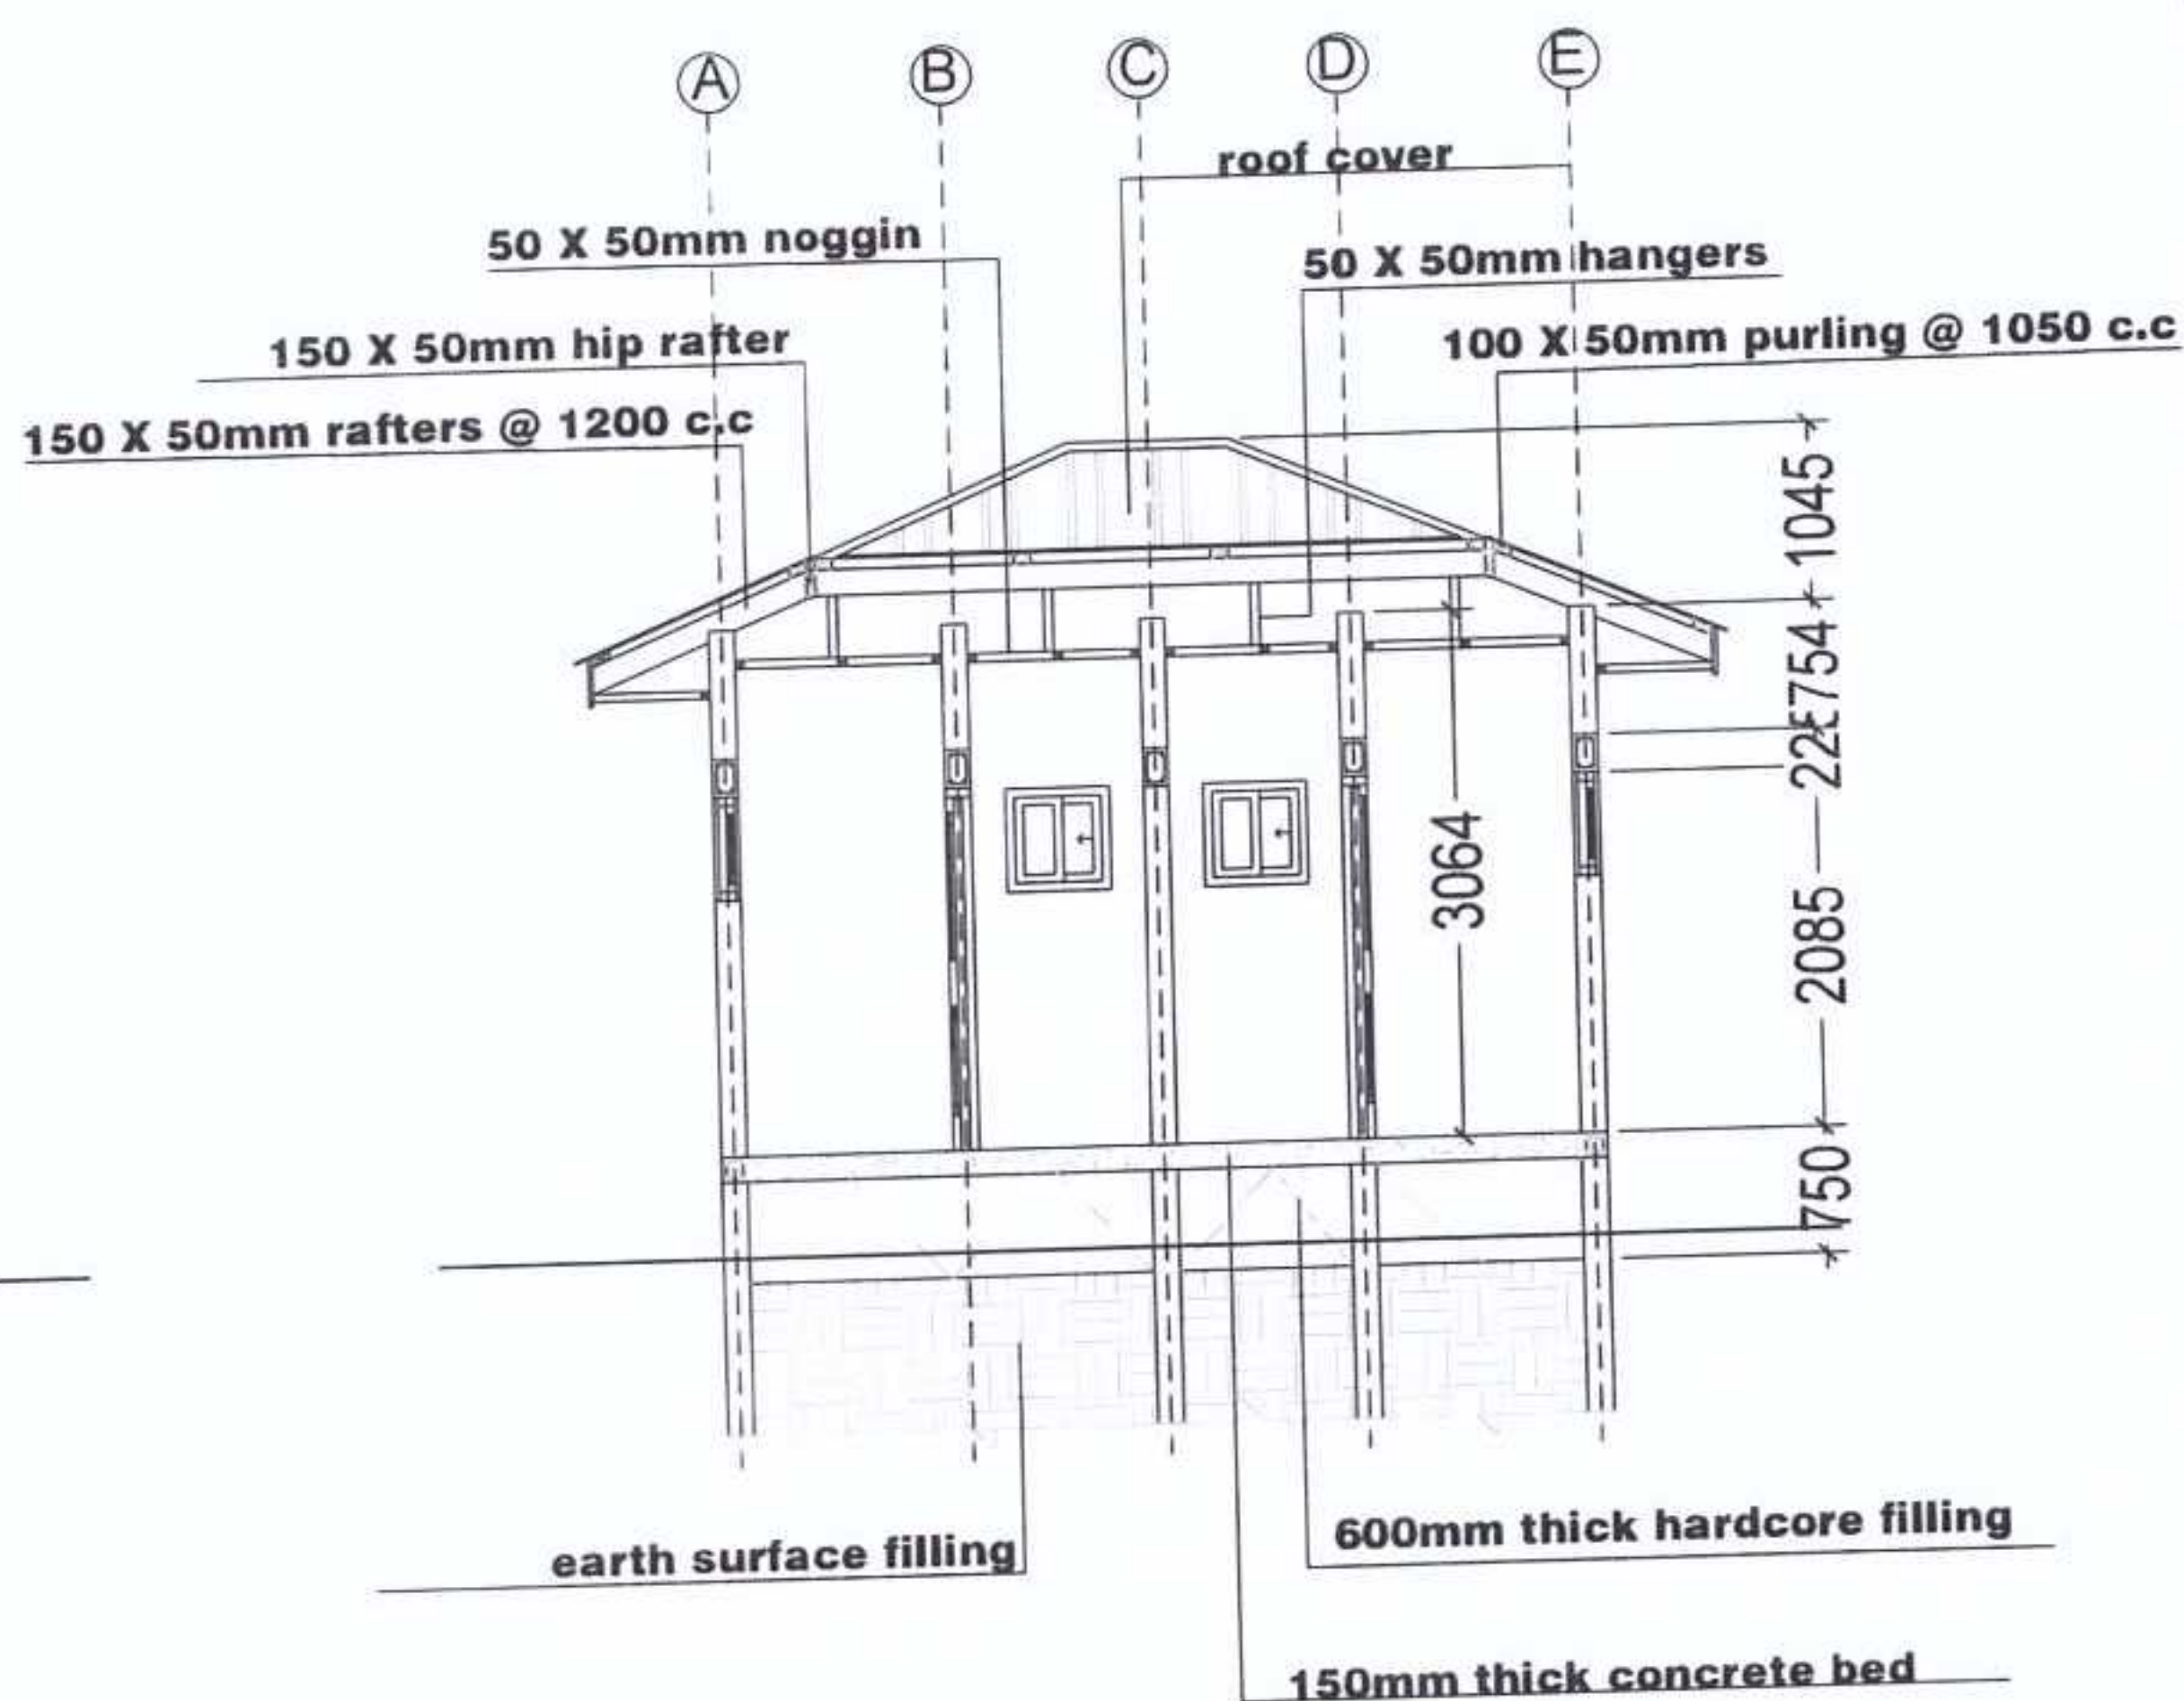

CROSS SECTION

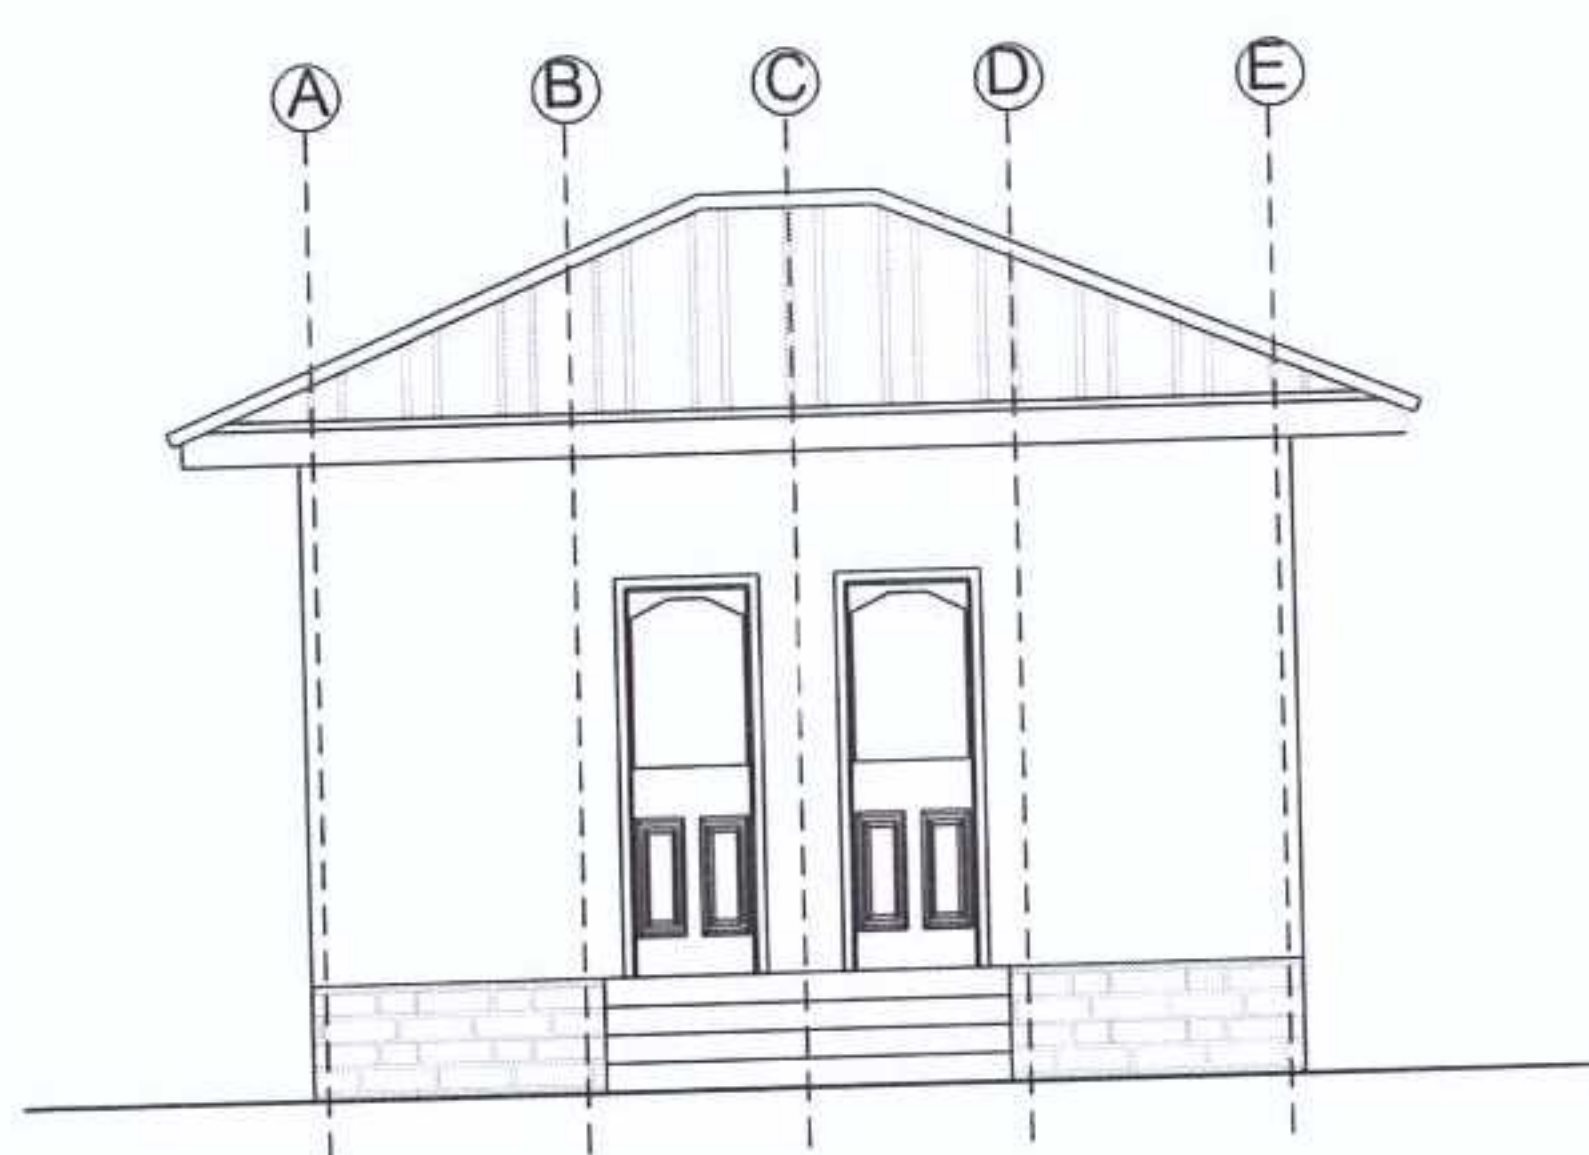


FRONT VIEW

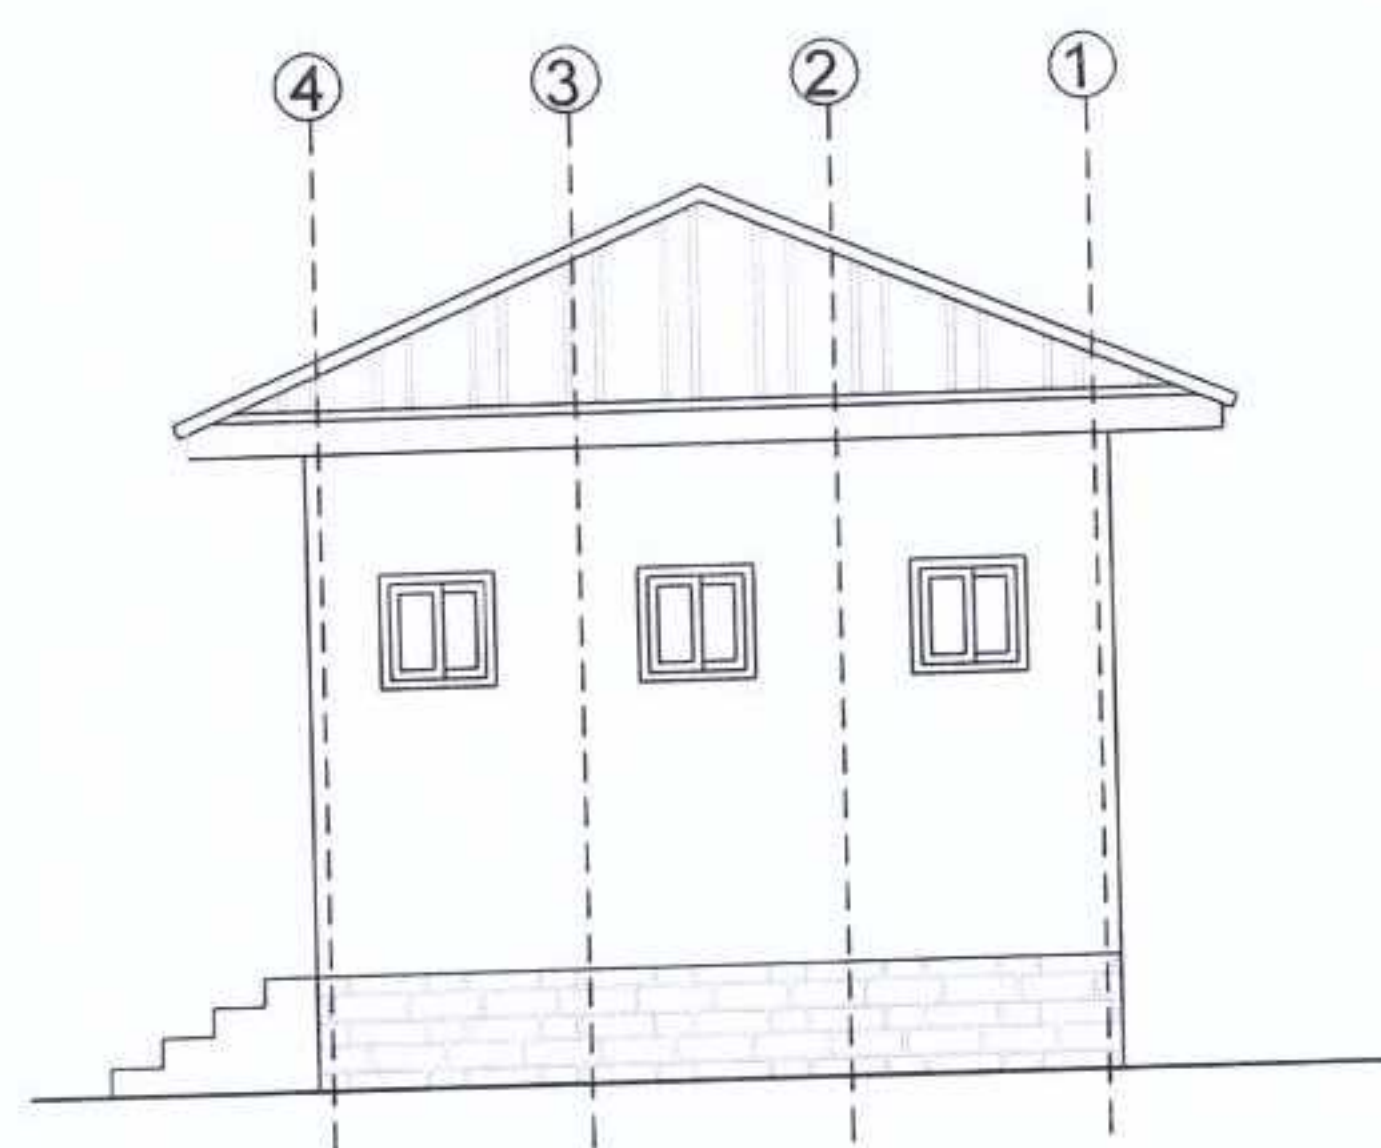



RIGHT SIDE VIEW

4


Construction and rehabilitation works for community infrastructures **6 Seater WC** Location - Aveyime-Battor, North Tongu District, Volta Region- Ghana - **Lot. 1**

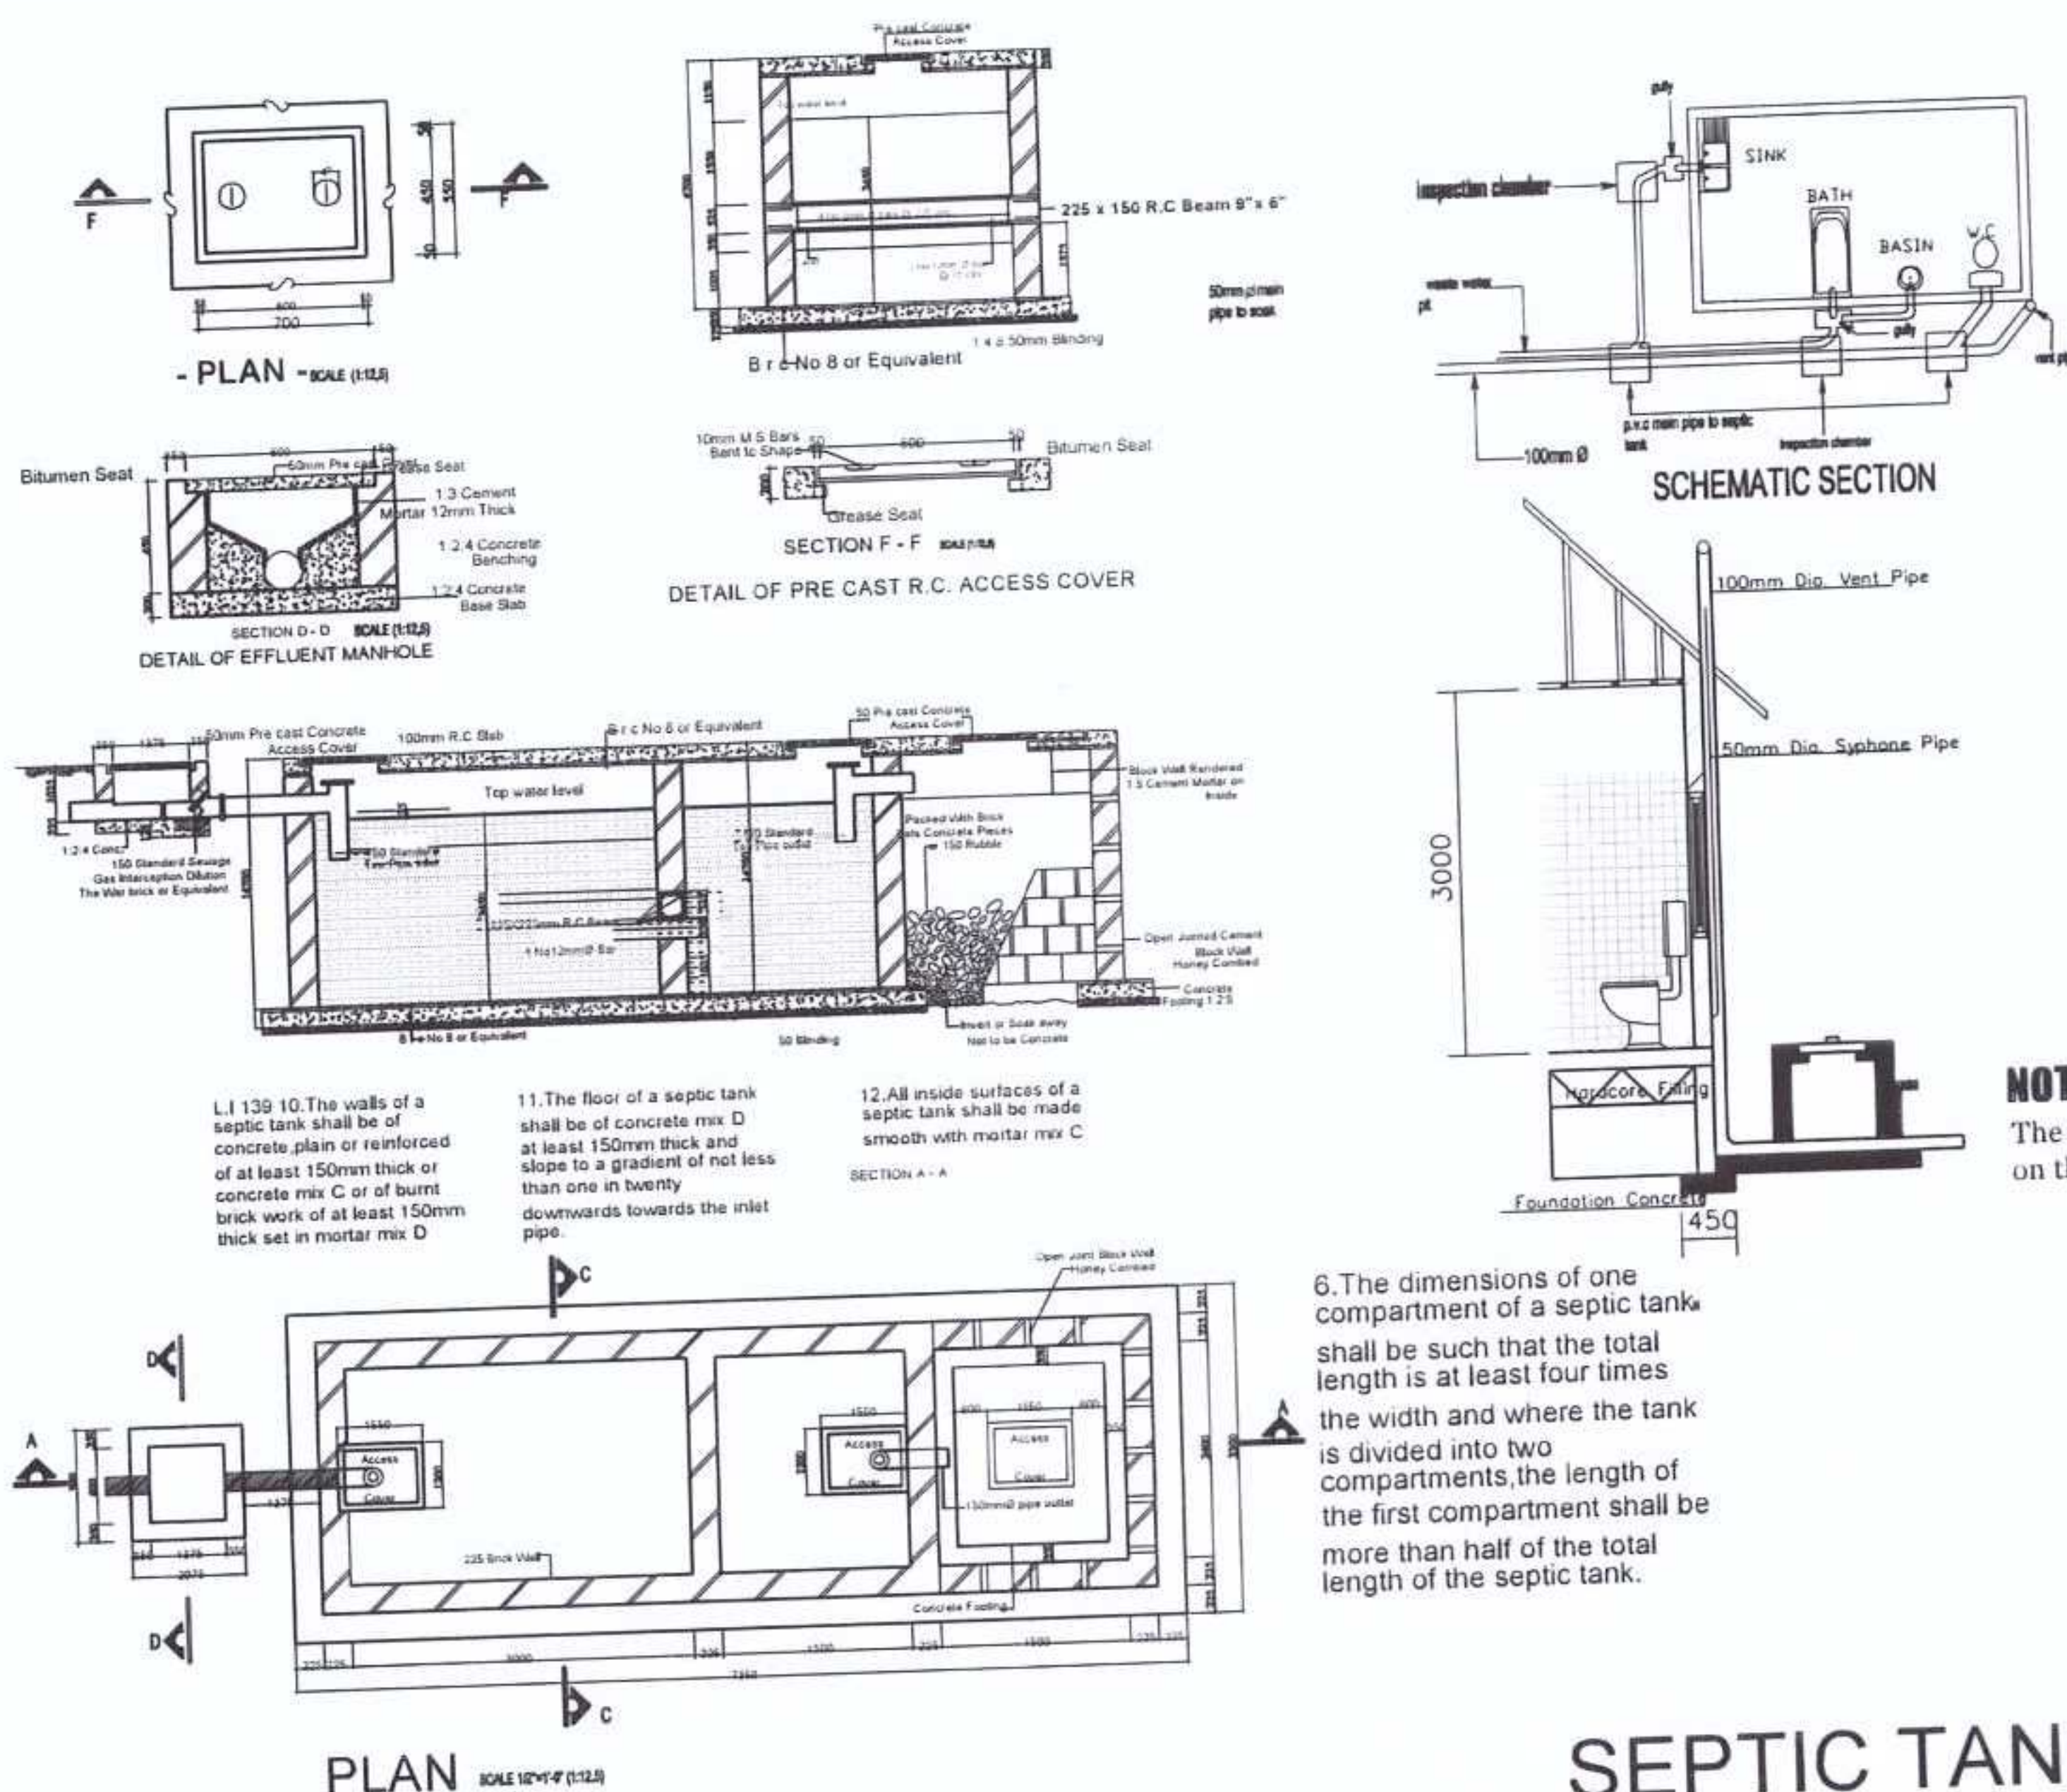

SEPTIC TANK DETAILS

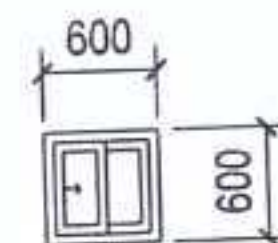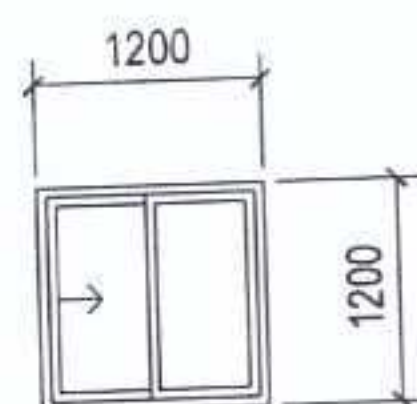

WINDOW	(W1)	(W2)
TYPE	CASEMENT WINDOW	CASEMENT WINDOW
LOCATION	CONFERENCE ROOM	CONFERENCE ROOM
QTY	12 NO.	4 NO.

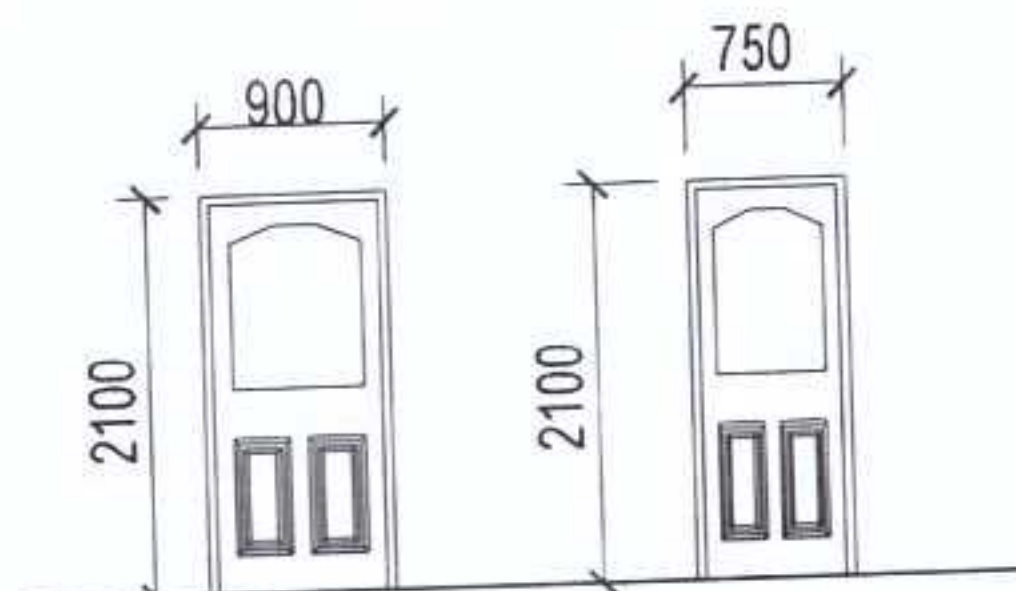

DOOR	(D1)	(D2)
TYPE	CHINA DOOR	PANEL DOOR
LOCATION	ATTENDANTE OFFICE	WASHROOM & STORE
QTY	5 NO.	2 NO.

Scale_1:100

Centre International
de Hautes Études
Agronomiques
Méditerranéennes



International Center
for Advanced
Mediterranean
Agronomic Studies

Sede italiana

ISTITUTO AGRONOMICO MEDITERRANEO DI BARI

Drawings are available for inspection from 7th February 2026, which is the date of advertisement of the tender.

Consultant: E.Y Adega
Person in charge:
Tel.: +233243546512
E-mail: eyadega@gmail.com

Signature:.....

(a person or persons authorised to sign on behalf of the tenderer)

Date: 09/02/2026